

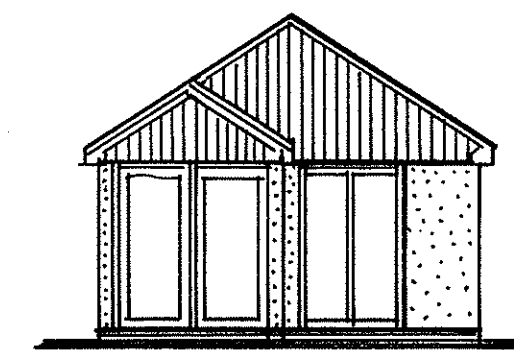
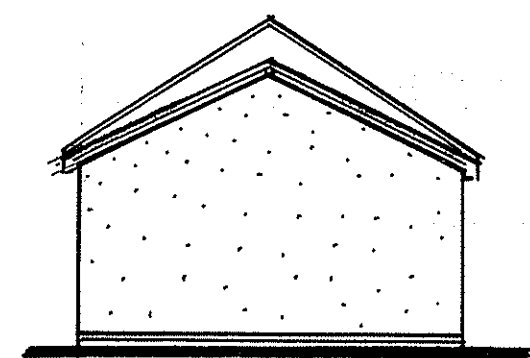
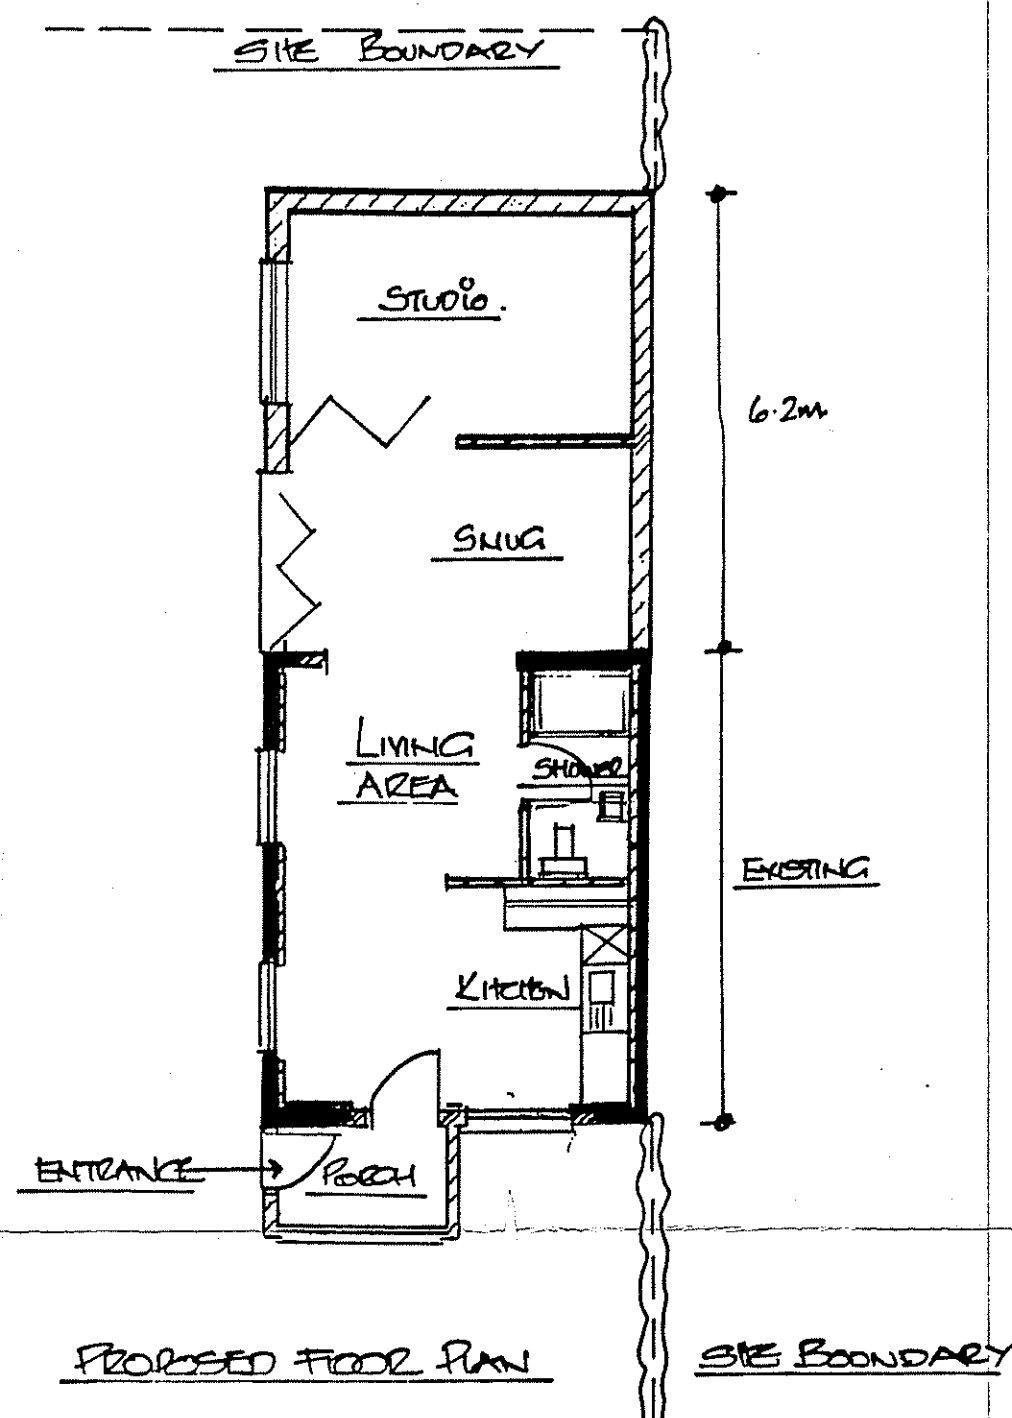


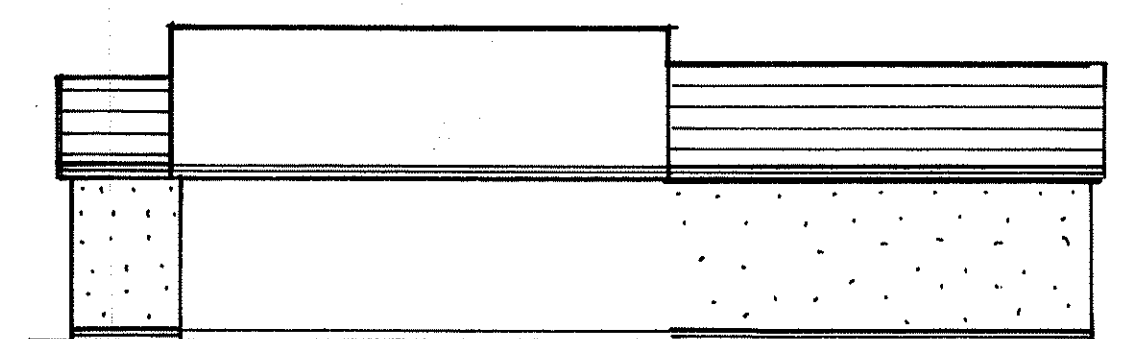

0 1 2 3 4

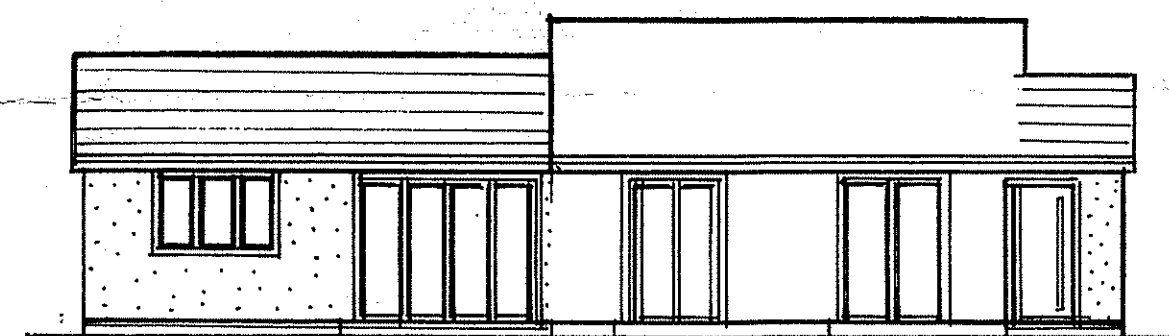

MATERIALS

ROOF: EXISTING TILES TO REMAIN.
TILES TO MATCH ON EXTENSION

WALLS: 'K' RENDER - OFF WHITE.

CARIES: VERTICAL TIMBER CLADDING

WINDOWS/DOORS: GREY POWDER COATED
ALUMINIUM

project: ANNEX ACCOMODATION

site: HOLLY VILLA • WELAND RD • HANLEY/SW

date: MAY 21 scale: 1/100th

michael a brown:designer

Manor Farm Barn planning:

Hadzor building design:

Droitwich

Worcs

WR9 7DR

Tel. 01905 794700

Mobile. 07941 054 964

PLAN MAB3A

note: all dimensions and drainage to be checked on site by
contractor before works commence: not to be scaled